


The Evergreen Box


The Eco Home

3500 sft, G + 1 structure

A conceptual plan of a residence of 40ft x 60 ft north facing plot

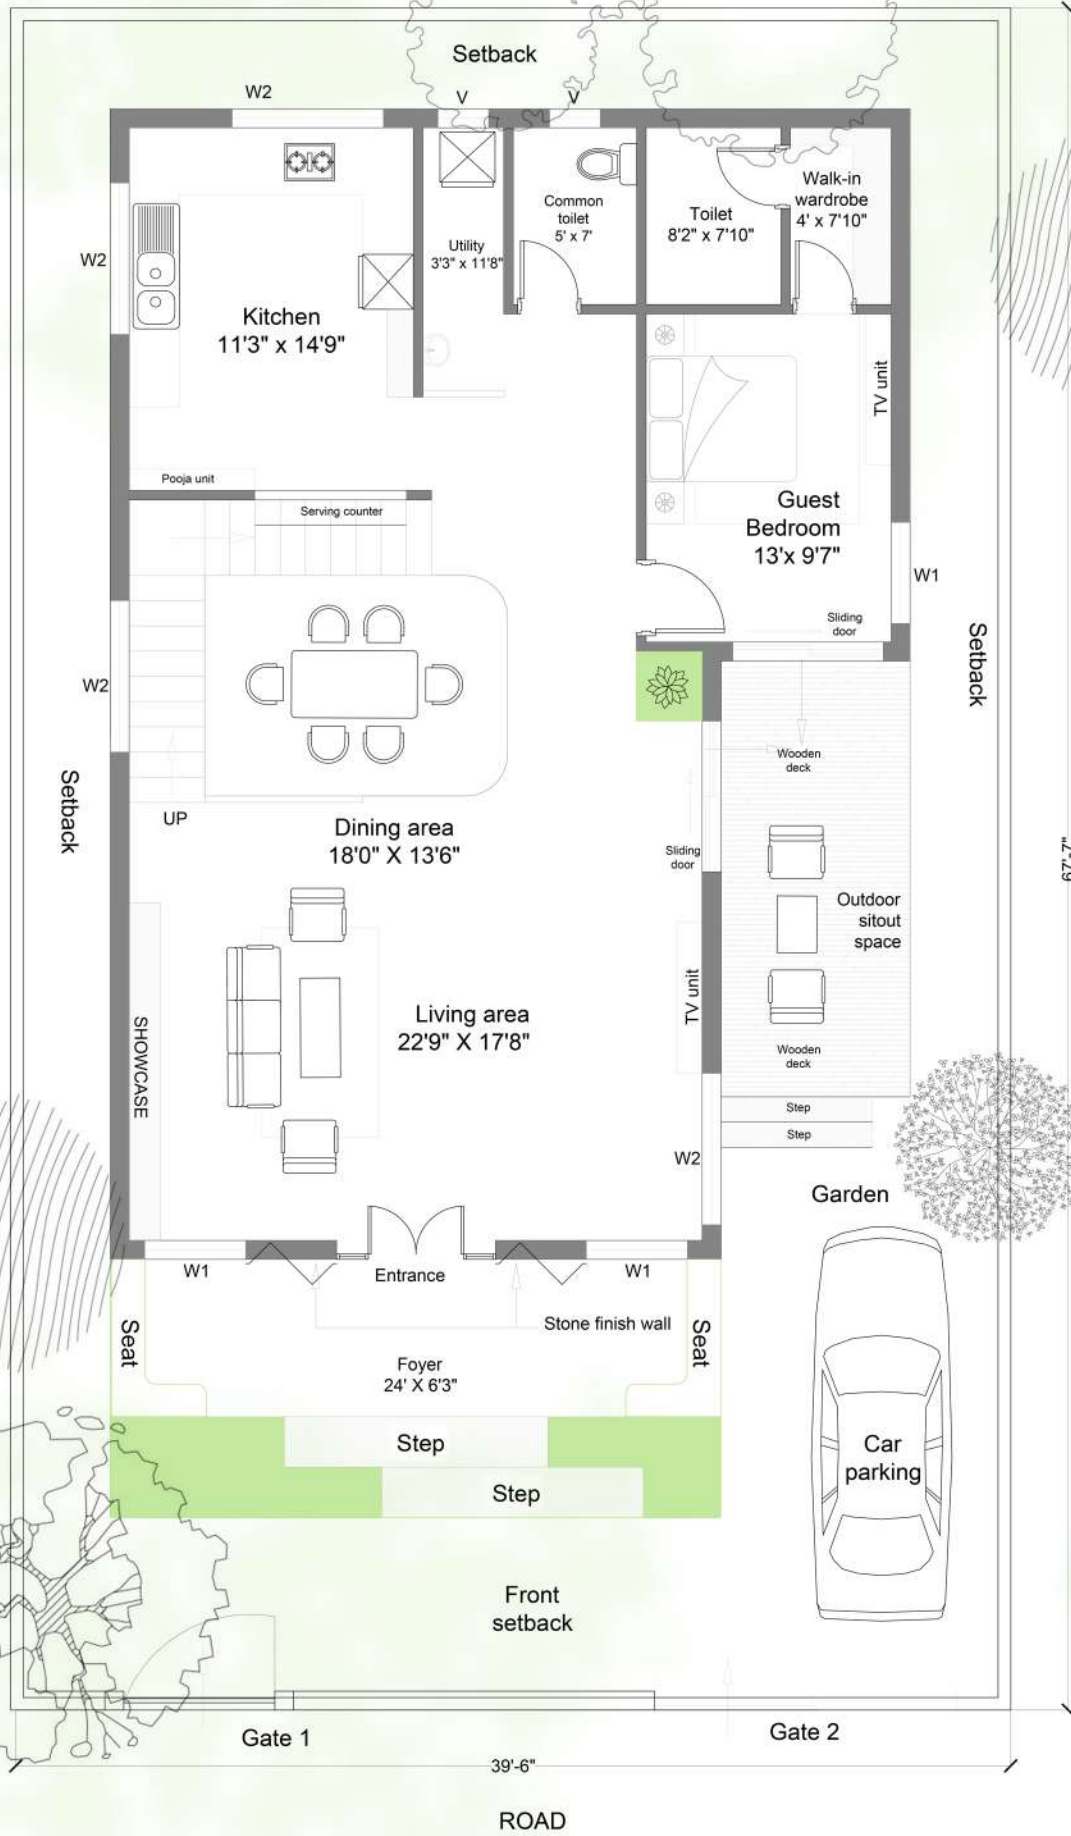

Ground floor

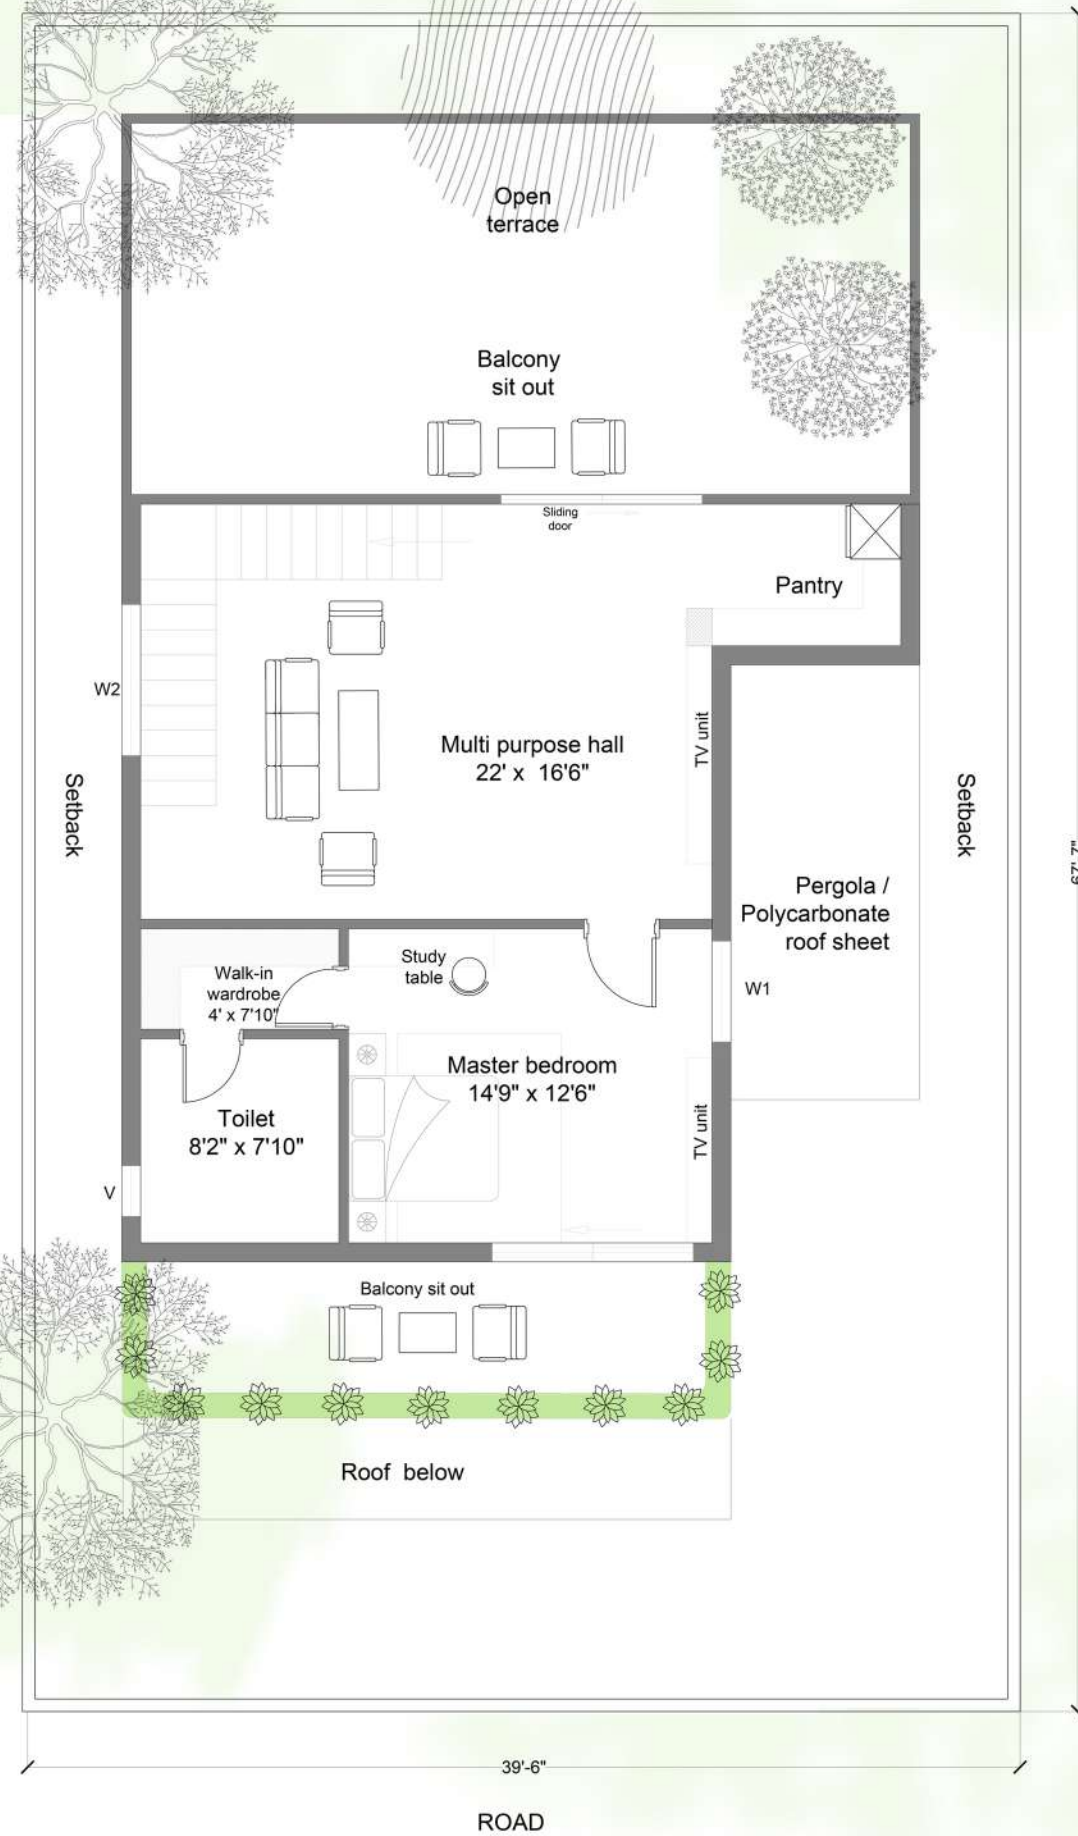

First floor



The Evergreen Box

The Eco Home




Solar panel



Teracotta jali



Mini Wind Turbine

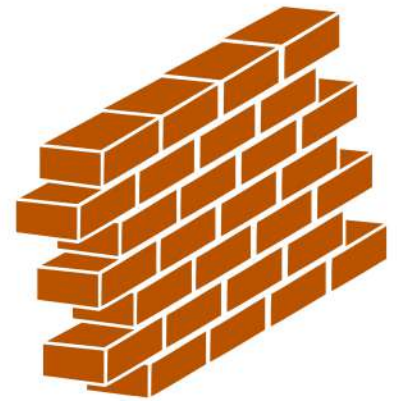

Cavity brick wall




The Evergreen Box


The Eco Home



INSULATED CAVITY WALL

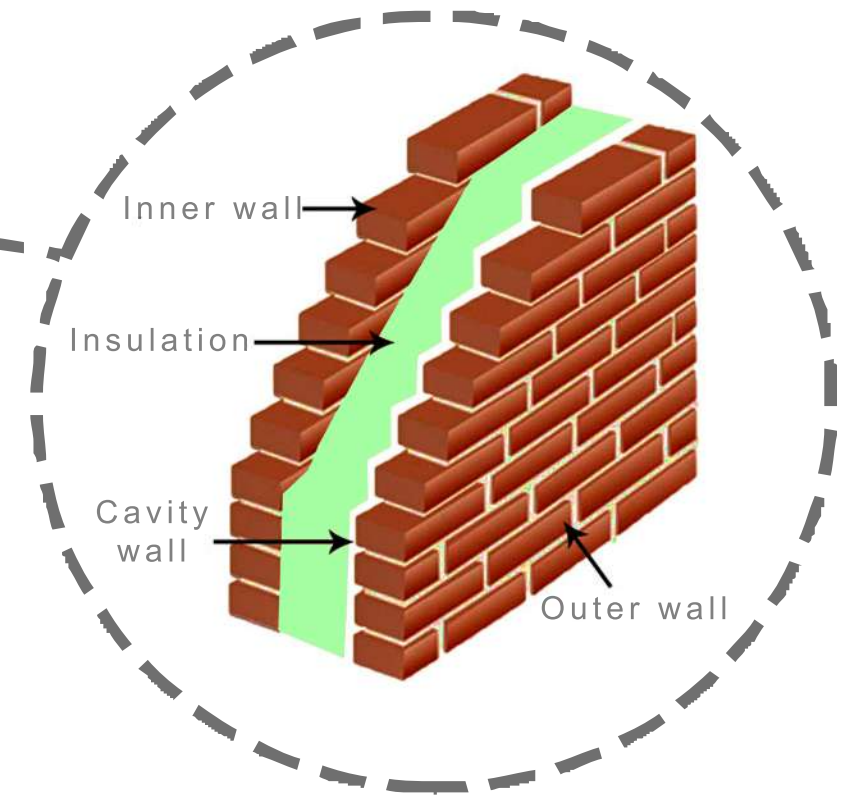

DOUBLE GLAZING WINDOW

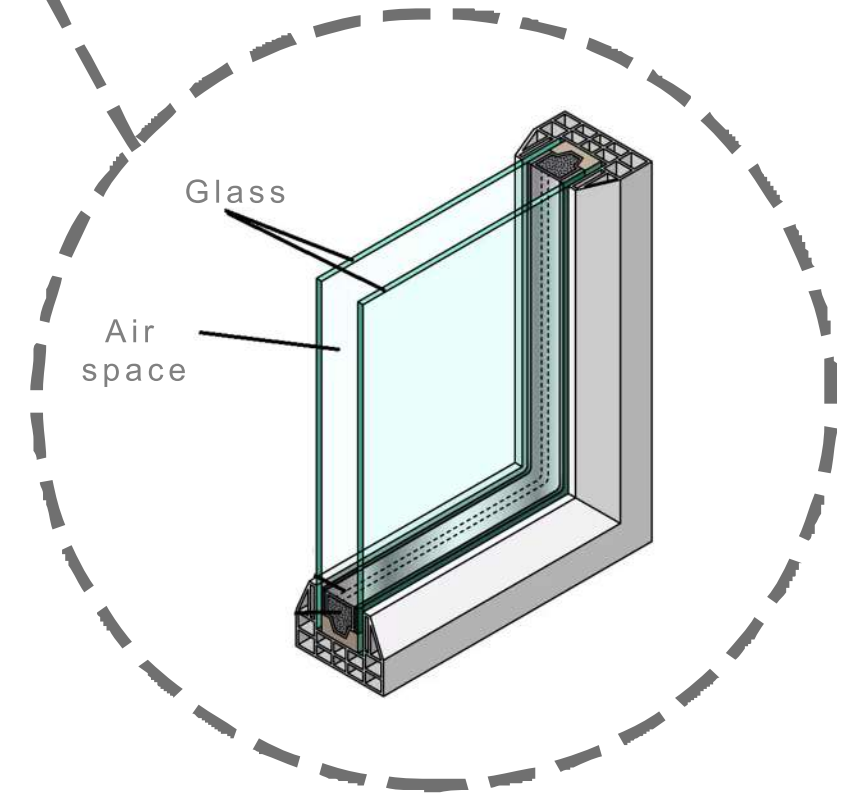

Terracotta
Camp jali

